




 

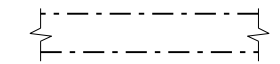
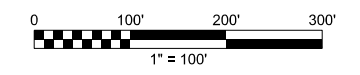
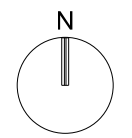
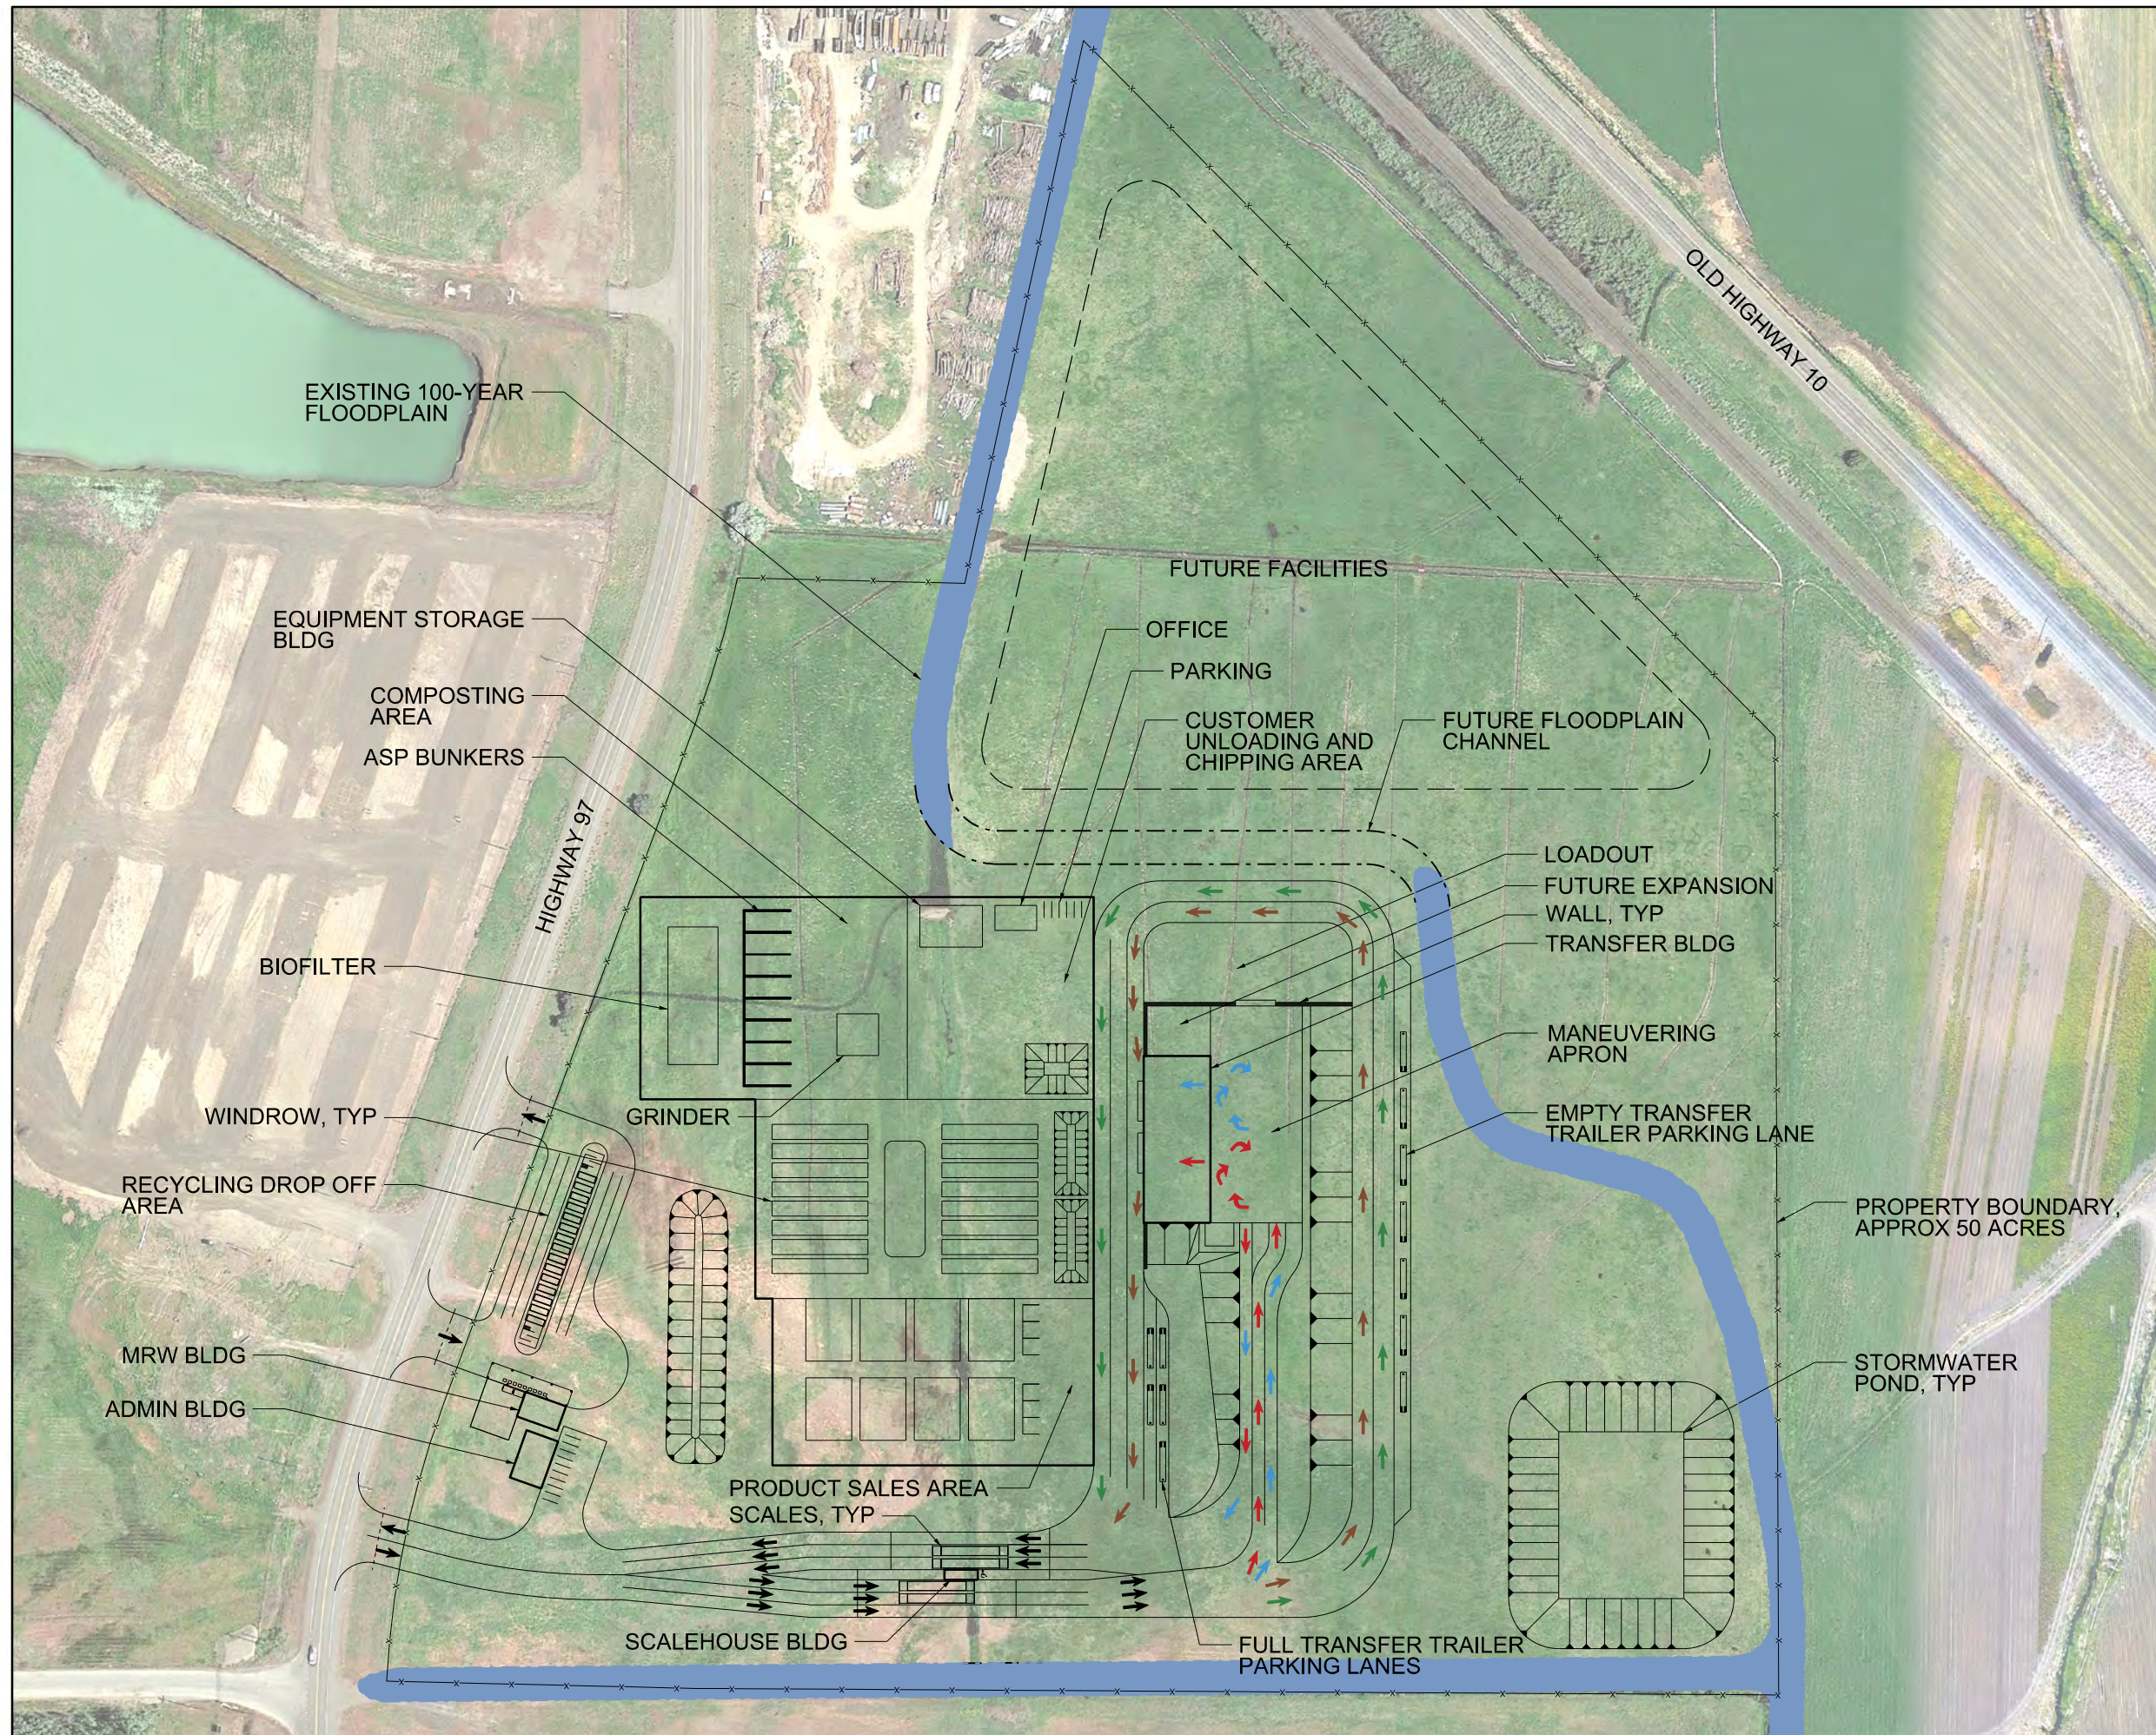


HIGHWAY 97 / OLD HIGHWAY 10 SITE

LEGEND

-  TRAFFIC FLOW
-  COMMERCIAL ROUTE
-  SELF-HAUL ROUTE
-  COMPOSTING ROUTE
-  TRANSFER TRAILER ROUTE
-  PROPERTY BOUNDARY
-  EXISTING FEMA 100-YEAR FLOODPLAIN
-  FUTURE FLOODPLAIN CHANNEL



KITTITAS COUNTY
PROPOSED TRANSFER STATION
HIGHWAY 97 / OLD HIGHWAY 10 SITE
JANUARY 2018

